


NOTE
This drawing is not to be sealed. All dimensions to be checked on site, report any discrepancies to the Design Services Office. All drawings to be read in conjunction with the specification.
© Design Services

- NEW FENCING INCLUDING REMOVAL OF EXISTING
- EXISTING TIMBER FENCE TO BE REMOVED
- EXISTING METAL FENCE TO BE REMOVED
- EXISTING FENCE TO BE RETAINED

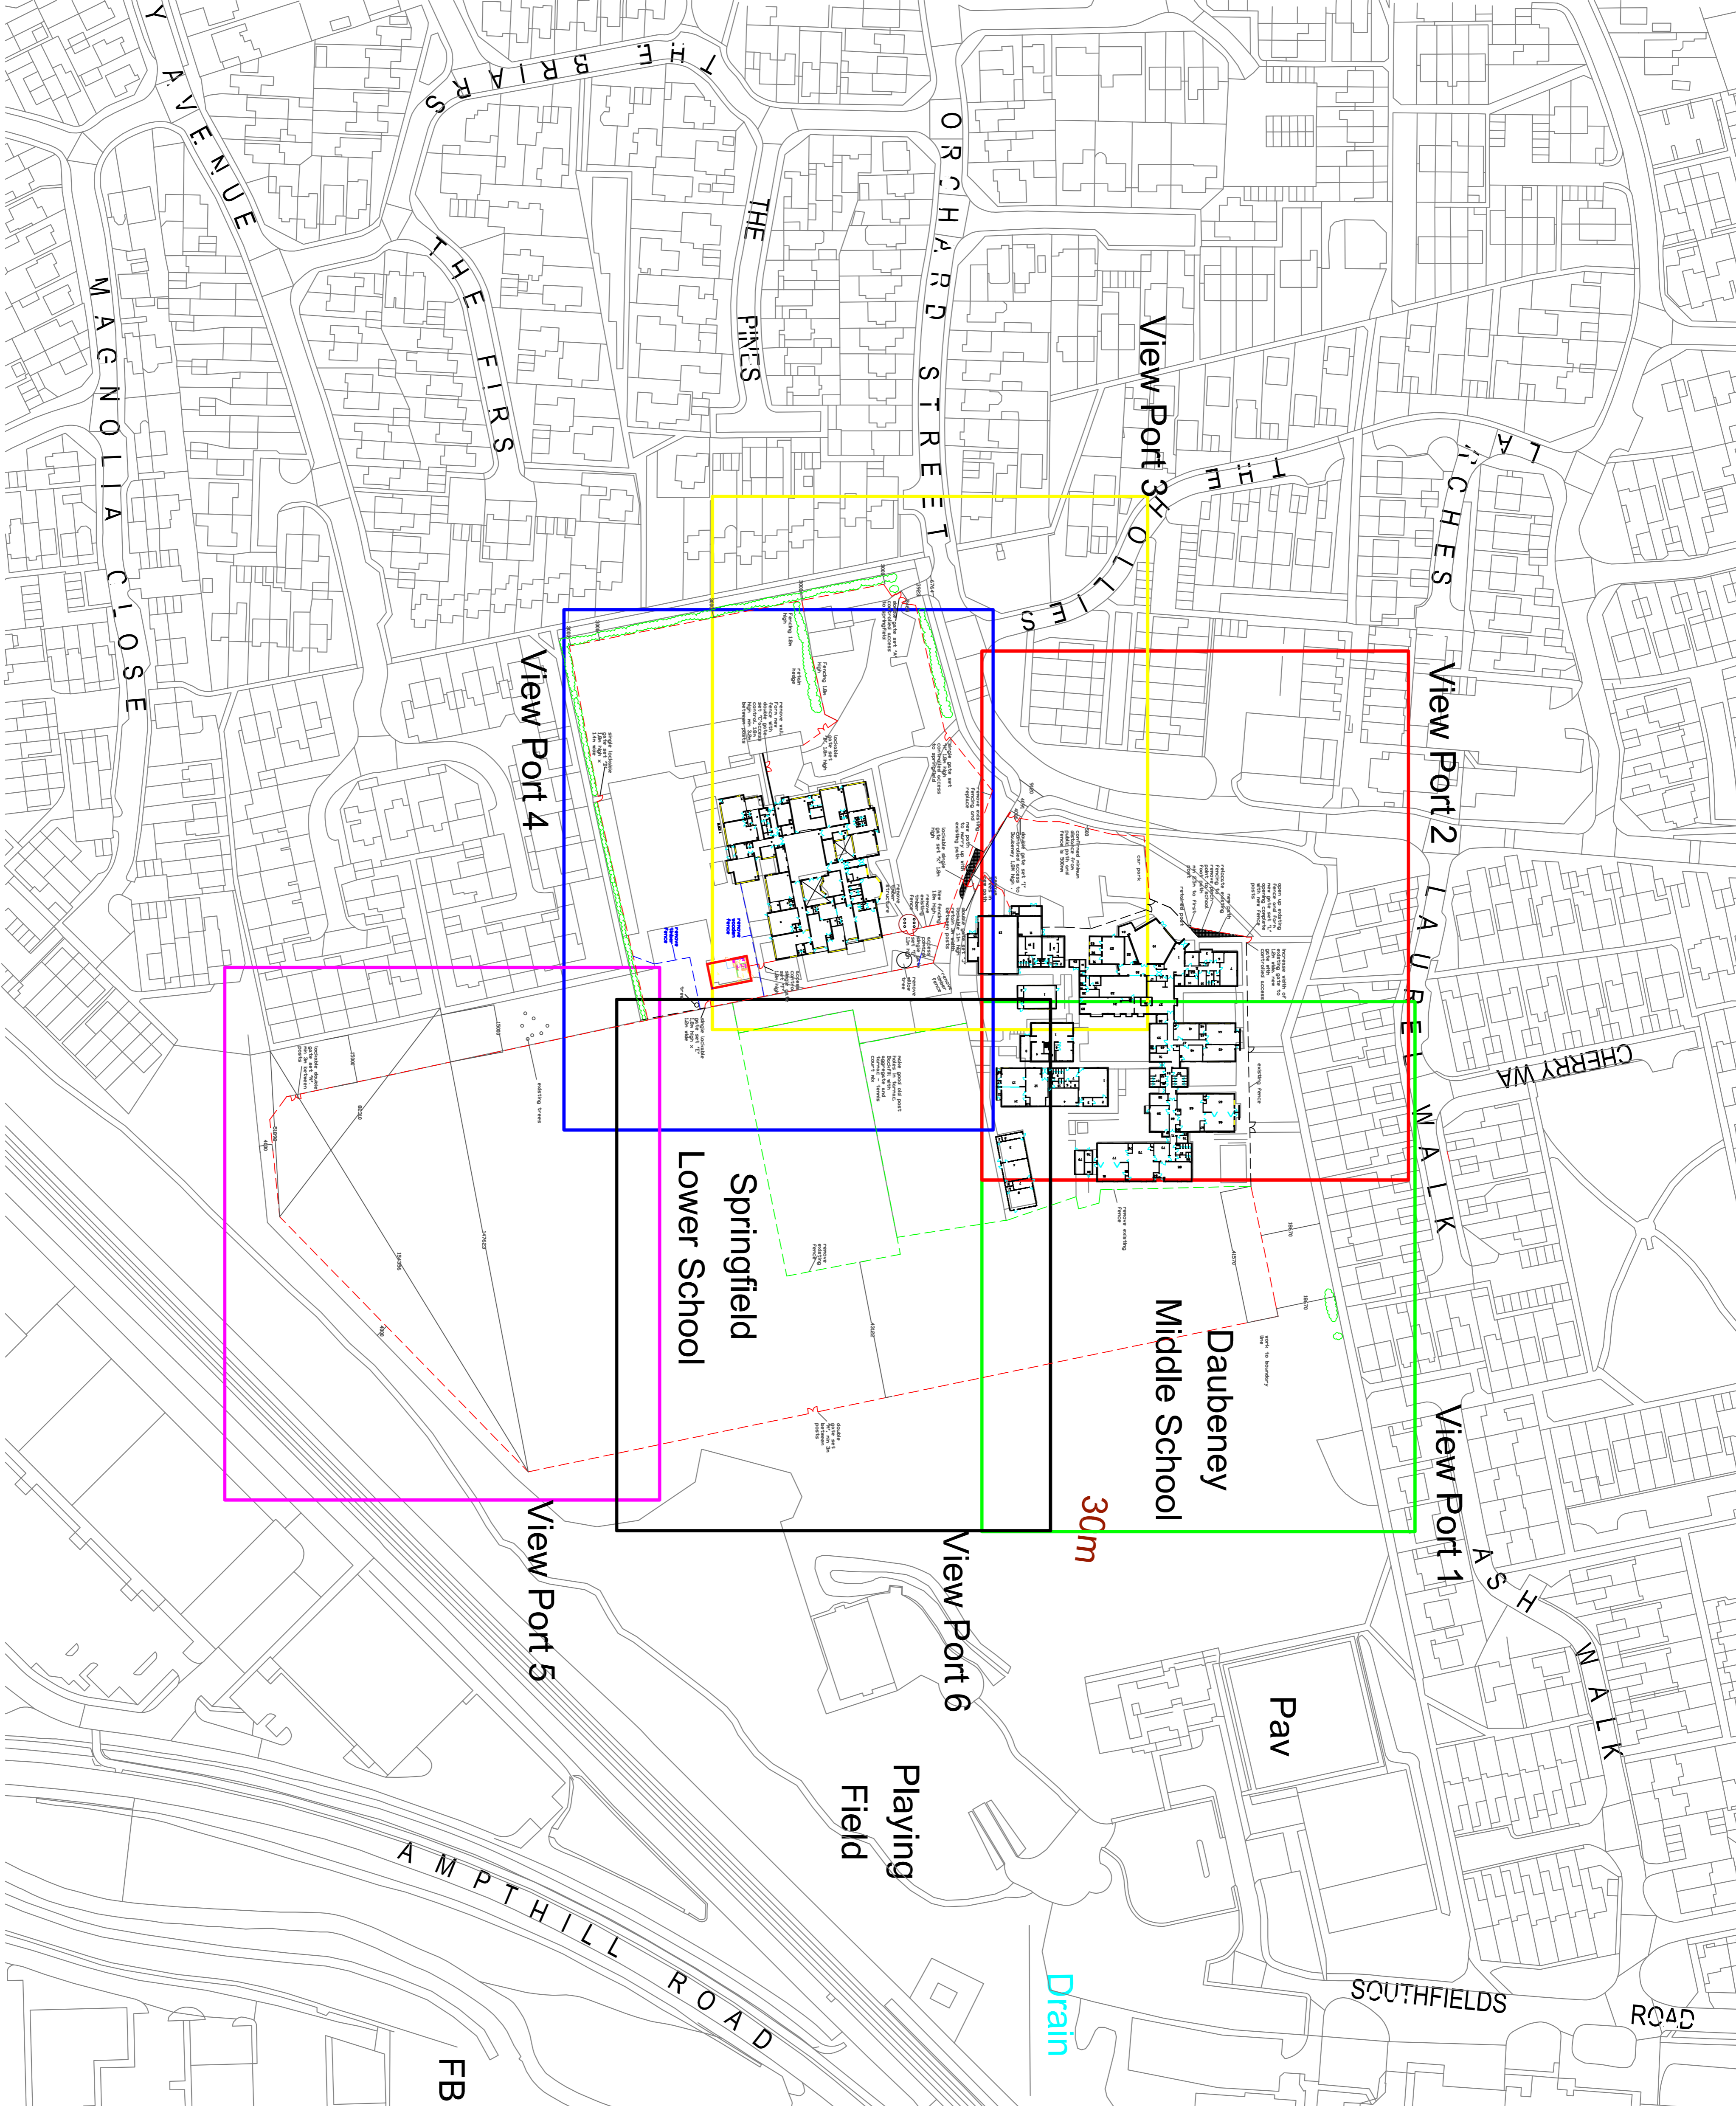

Design Services
BOROUGH HALL, CHAUDEWELL STREET, BEDFORD MK42 9AP
TEL: (01235) 557575 FAX: (01235) 559985

CLIENT
BEDFORD BOROUGH COUNCIL

SCHEME
NEW FENCING AT DAUBENY ACADEMY

DRAWING TITLE
SITE PLAN

DESIGN NO.	6736-001
PROJ. NO.	PROVISIONAL
SCALE @ A1	1:1000
DATE	21-20-2019
DRAWN	TMR
CHECKED	N/A