


NOTE
This drawing is not to be scaled. All dimensions to be checked on site, report any discrepancies to the Design Services Office. All drawings to be read in conjunction with specifications where applicable.
© Design Services

- NEW FENCE INCLUDING REMOVAL OF EXISTING
- EXISTING TIMBER FENCE TO BE REMOVED
- EXISTING METAL FENCE TO BE REMOVED
- EXISTING FENCE TO BE RETAINED

Daubeney Middle School

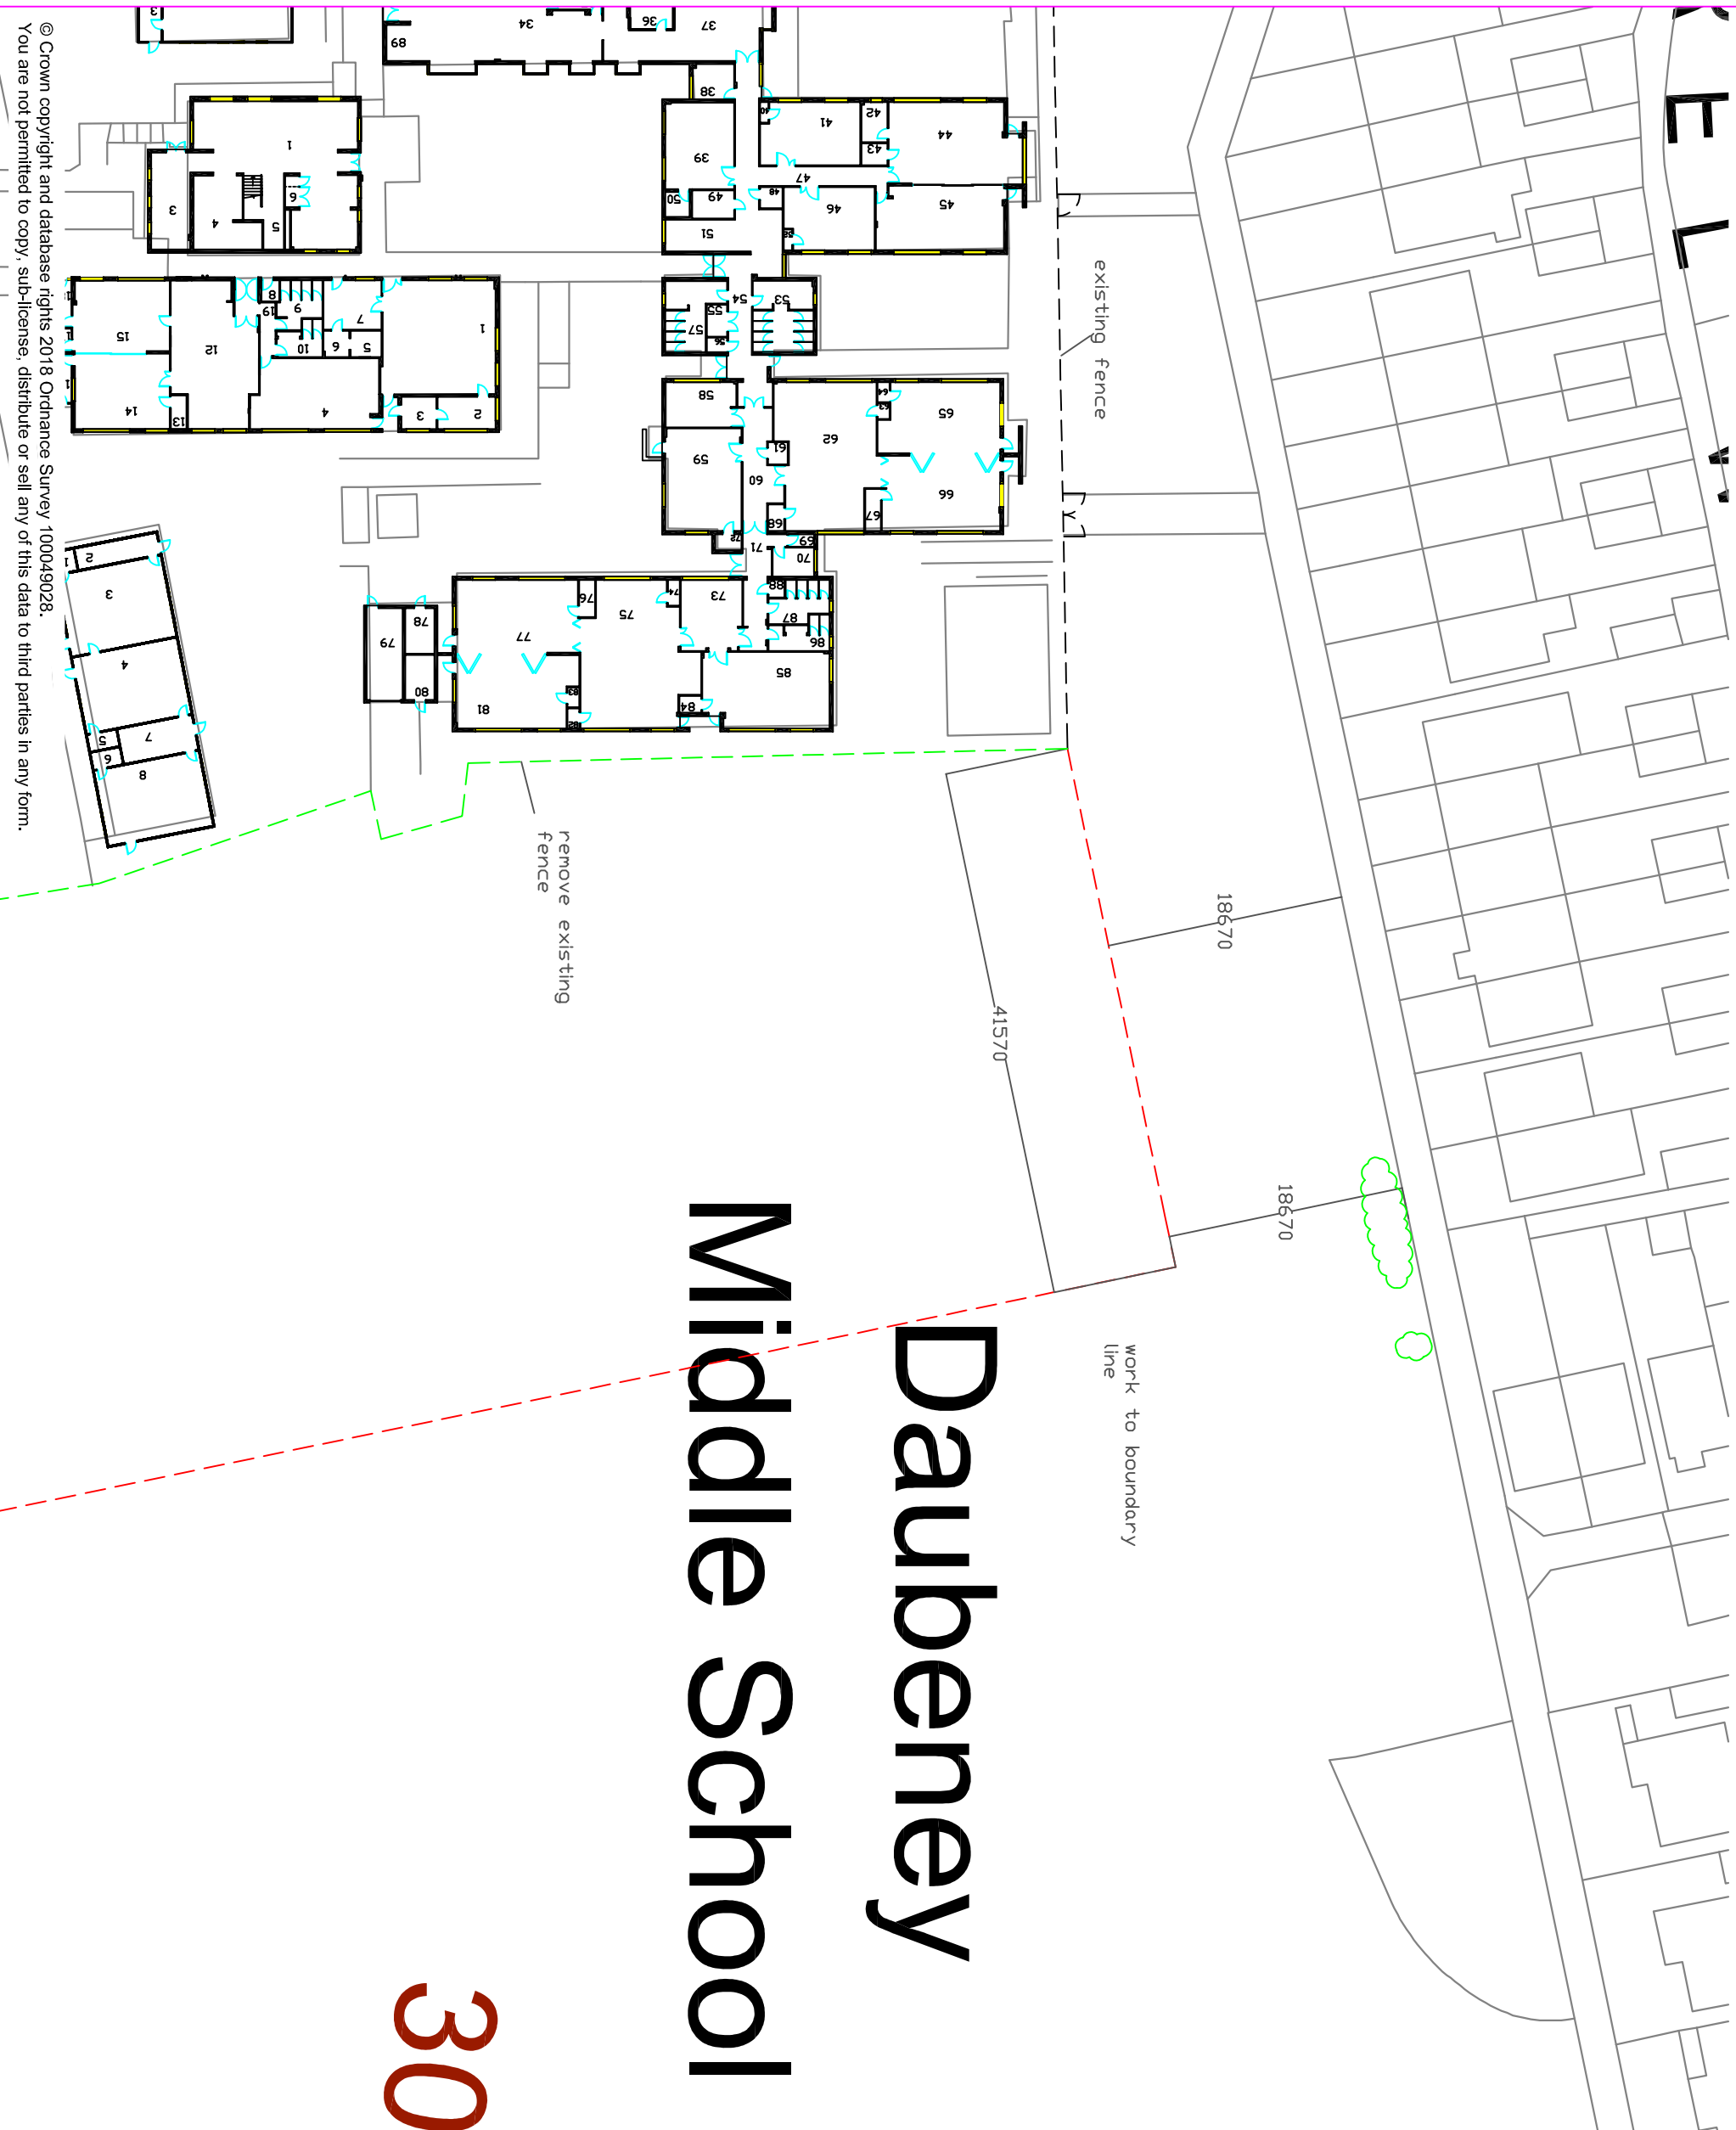

30



Design Services
BOROUGH HALL, CAULDMELL STREET, BEDFORD, MK42 9AP
Tel: (01234) 267422 Fax: (01234) 276663

CLIENT
BEDFORD BOROUGH COUNCIL

SCHEME
NEW FENCING AND REMOTE ACCESS

DRAWING TITLE
VIEW PORT 1

DRG No. 6736-002	DRG STATUS PROVISIONAL
SCALE @ A3 1:500	DATE 21/10/2019
DRAWN TMR	CHECKED N/A

© Crown copyright and database rights 2018 Ordnance Survey 100049028.
You are not permitted to copy, sub-license, distribute or sell any of this data to third parties in any form.