



NOTE
This drawing is not to be scaled. All dimensions to be checked on site, report any discrepancies to the Design Services Office. All drawings to be read in conjunction with specifications where applicable.
© Design Services

- NEW FENCE INCLUDING REMOVAL OF EXISTING
- EXISTING TIMBER FENCE TO BE REMOVED
- EXISTING METAL FENCE TO BE REMOVED
- EXISTING FENCE TO BE RETAINED

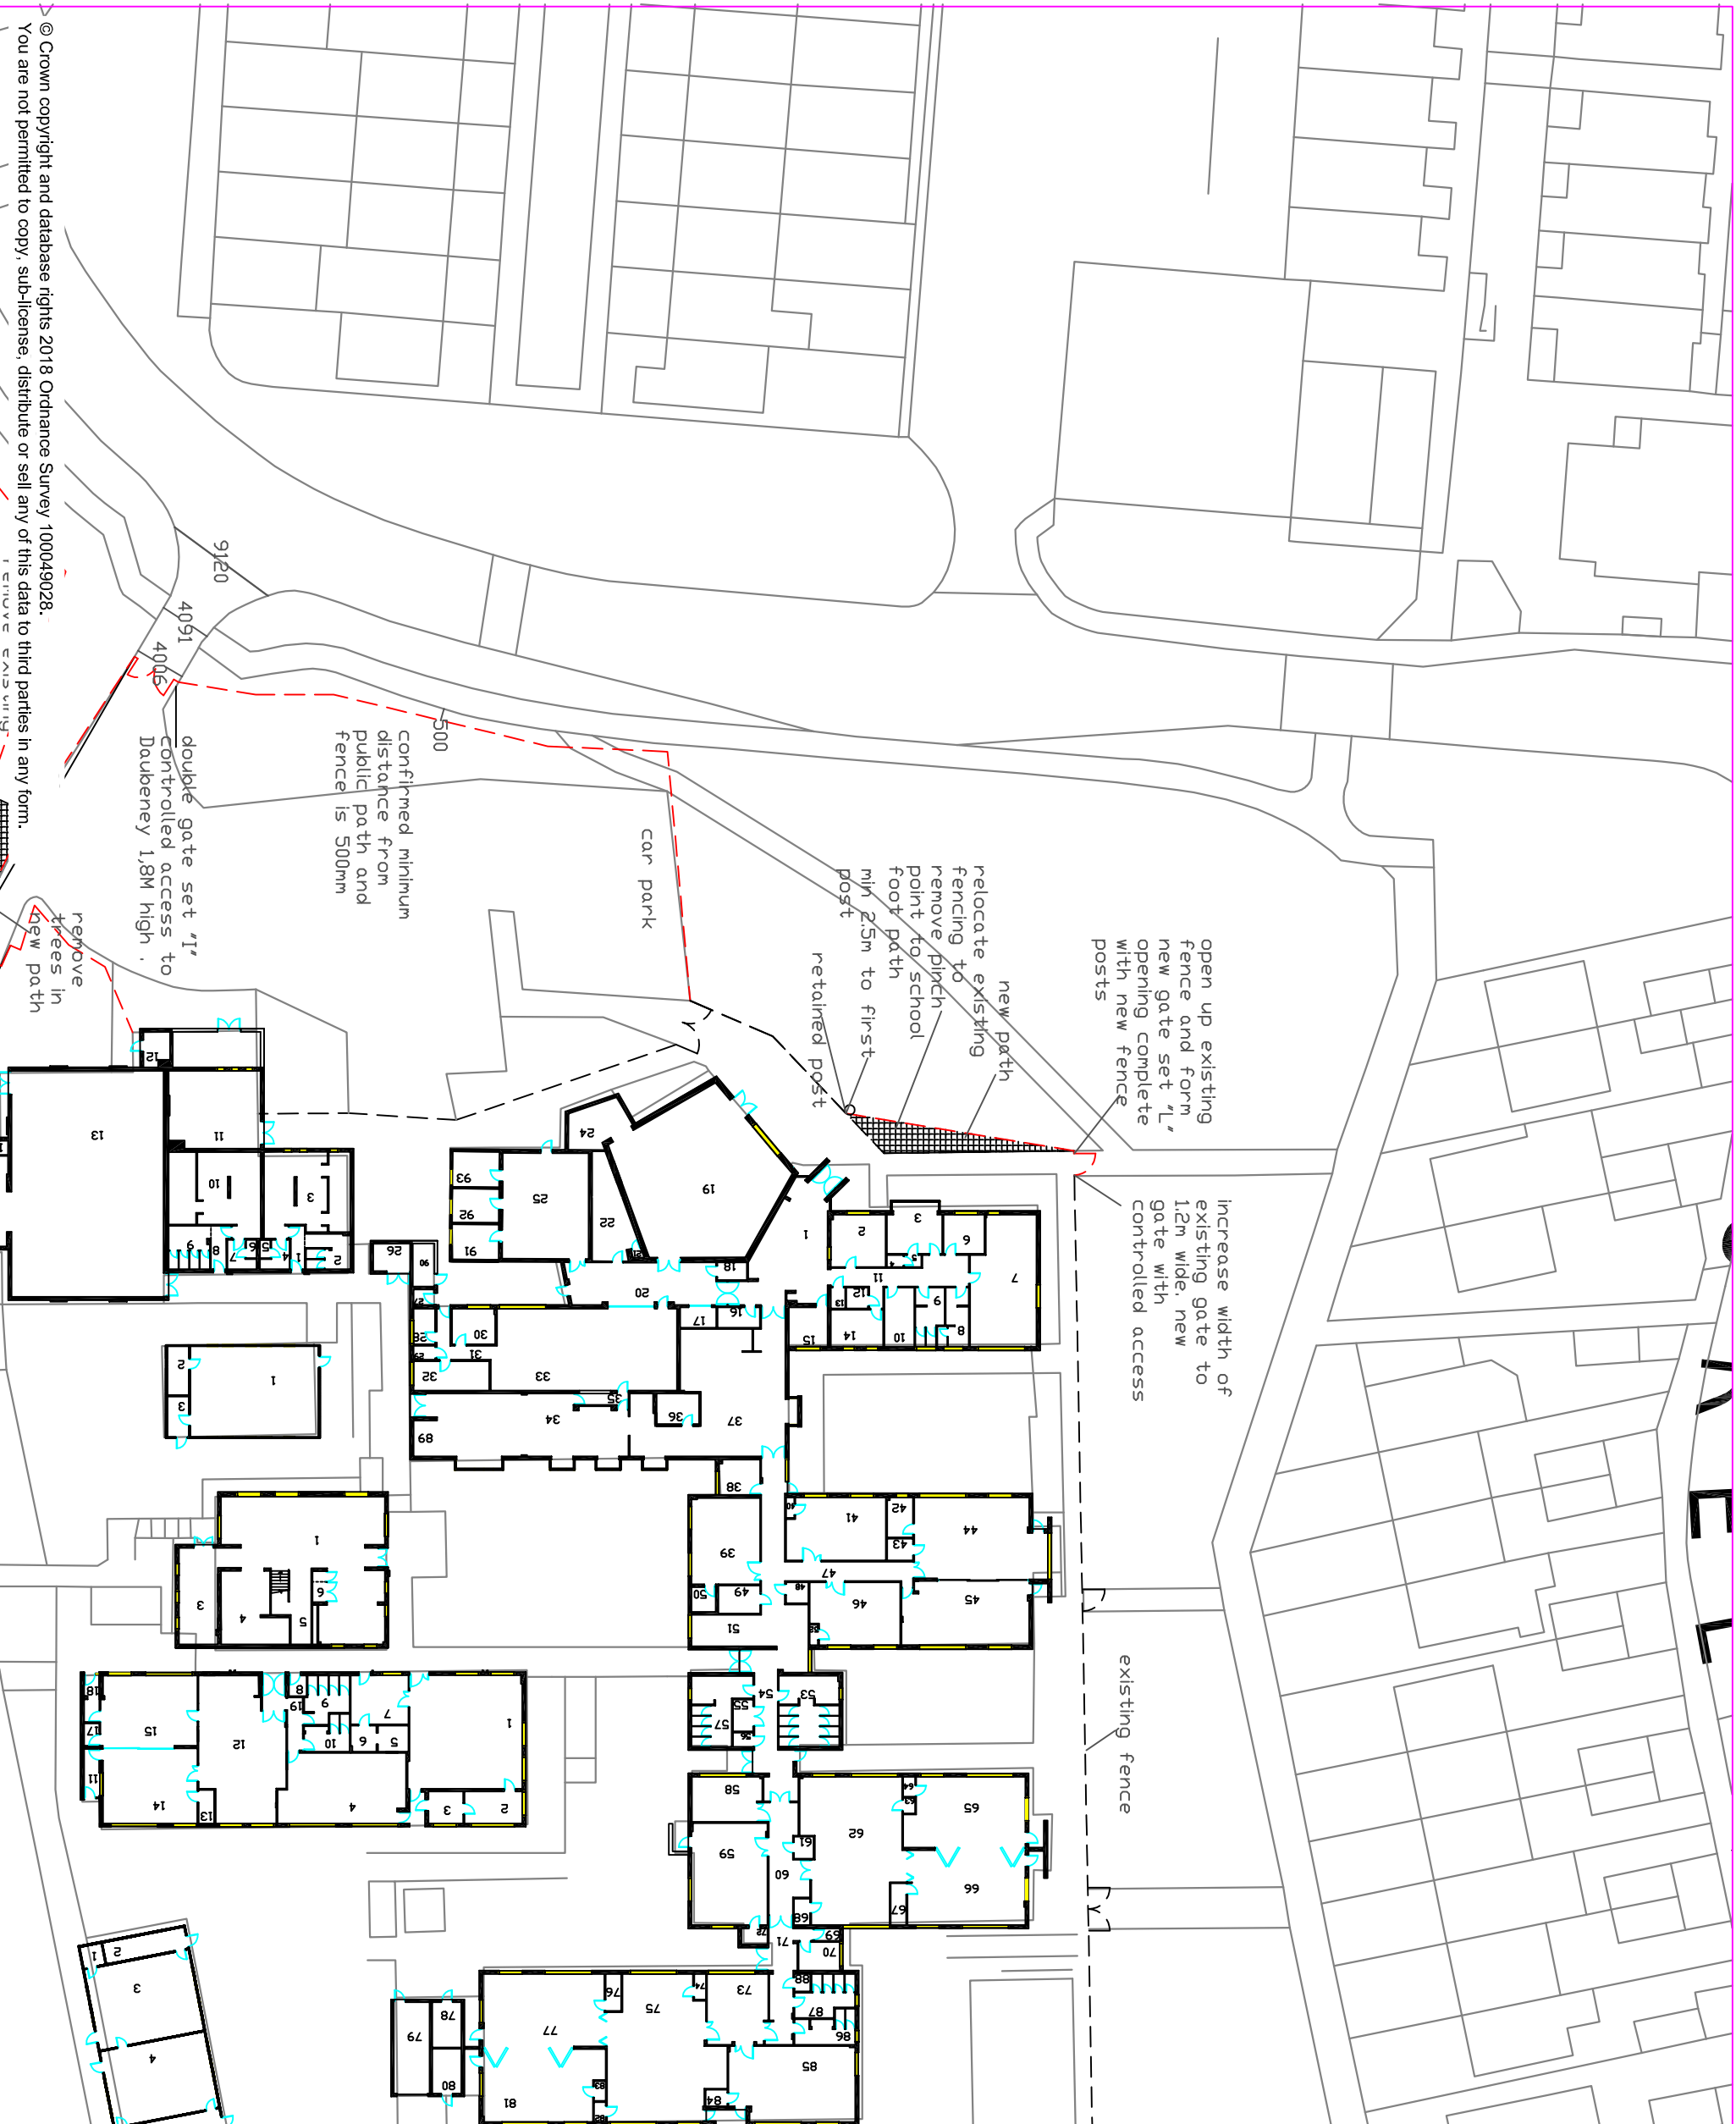

© Crown copyright and database rights 2018 Ordnance Survey 100049028.
You are not permitted to copy, sub-license, distribute or sell any of this data to third parties in any form.

 <p>BEDFORD BOROUGH COUNCIL</p>	
<p>Design Services BOROUGH HALL, CAUDWELL STREET, BEDFORD, MK42 9AP Tel: (01234) 267422 Fax: (01234) 276663</p>	
<p>CLIENT BEDFORD BOROUGH COUNCIL</p>	
<p>SCHEME NEW FENCING AND REMOTE ACCESS</p>	
<p>DRAWING TITLE VIEW PORT 2</p>	
<p>DRG No. 6736-003</p>	<p>DRG STATUS PROVISIONAL</p>
<p>SCALE @ A3 1:500</p>	<p>DATE 21/10/2019</p>
<p>DRAWN TMR</p>	<p>CHECKED N/A</p>