


NOTE
This drawing is not to be scaled. All dimensions to be checked on site, report any discrepancies to the Design Services Office. All drawings to be read in conjunction with specifications where applicable.
© Design Services

- NEW FENCE INCLUDING REMOVAL OF EXISTING
- EXISTING TIMBER FENCE TO BE REMOVED
- EXISTING METAL FENCE TO BE REMOVED
- EXISTING FENCE TO BE RETAINED

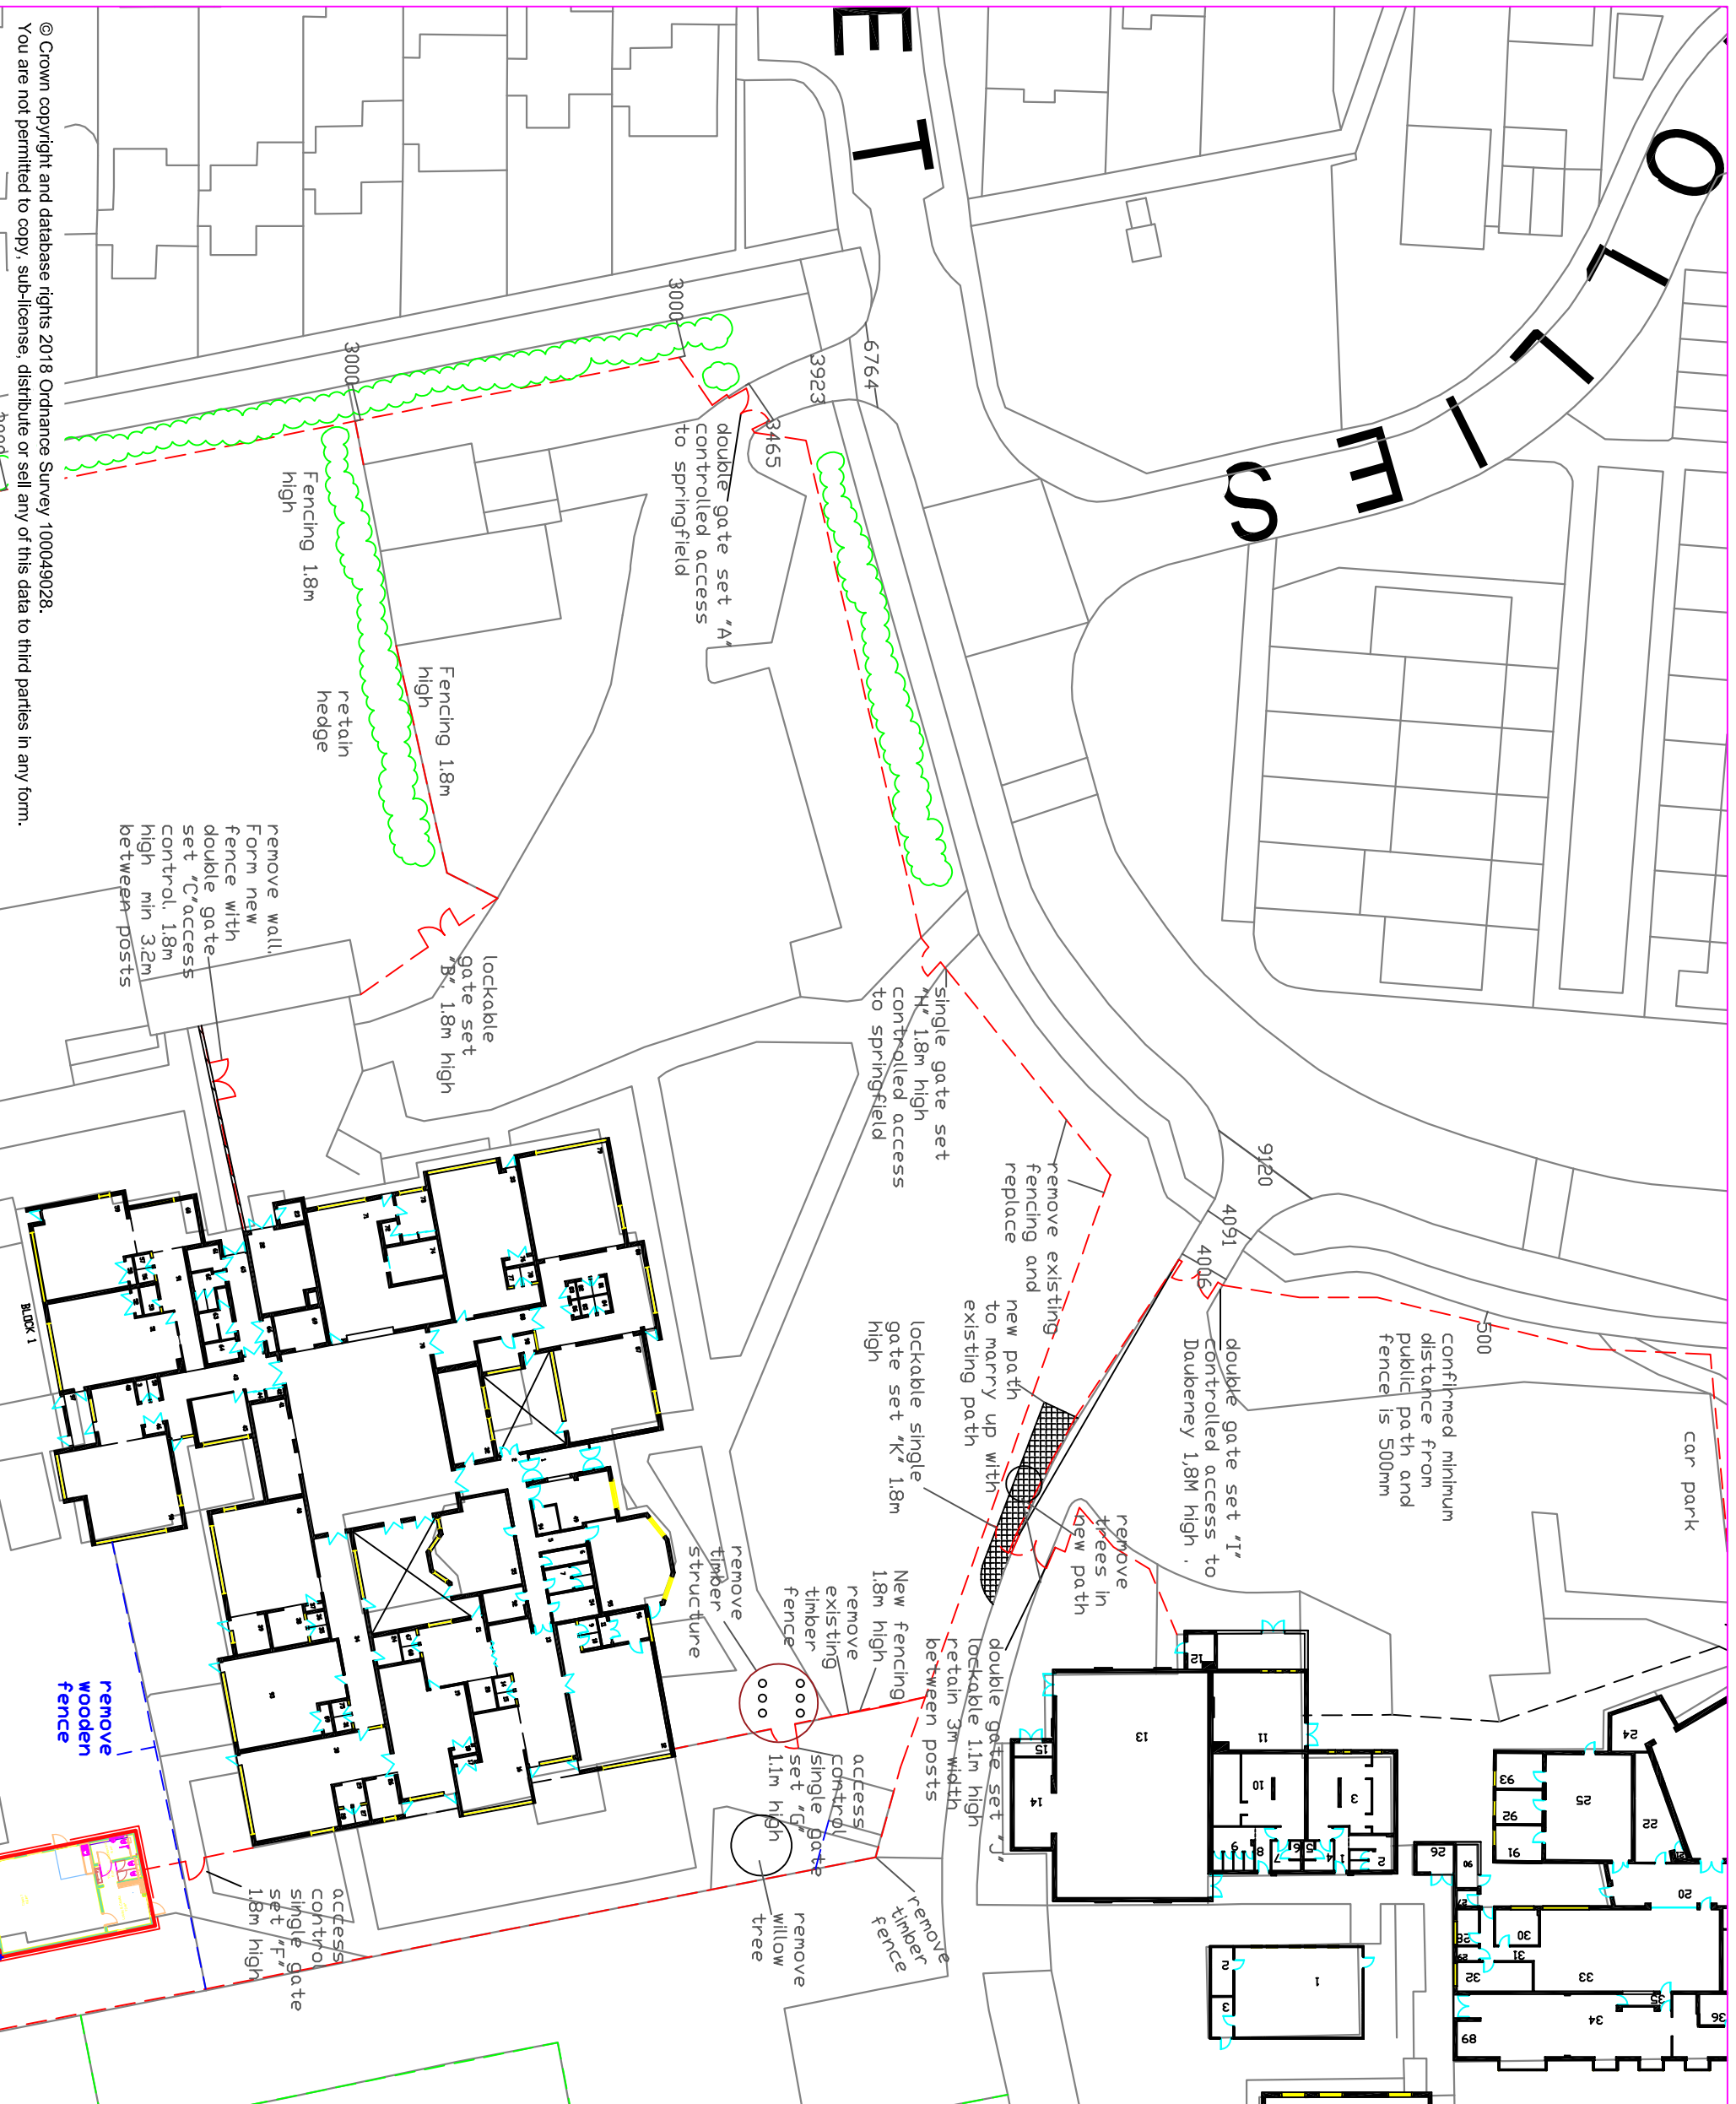

Design Services
BOROUGH HALL, CAULDWELL STREET, BEDFORD, MK42 9AP
Tel: (01234) 267422 Fax: (01234) 276663

CLIENT
BEDFORD BOROUGH COUNCIL

SCHEME
NEW FENCING AND REMOTE ACCESS

DRAWING TITLE
VIEW PORT 3

DRG No.
6736-004

DRG STATUS
PROVISIONAL

SCALE @ A3
DATE 21/10/2019
DRAWN TMR
CHECKED N/A