


**NOTE**  
This drawing is not to be scaled. All dimensions to be checked on site, report any discrepancies to the Design Services Office. All drawings to be read in conjunction with specifications where applicable.  
© Design Services

- NEW FENCE INCLUDING REMOVAL OF EXISTING
- EXISTING TIMBER FENCE TO BE REMOVED
- EXISTING METAL FENCE TO BE REMOVED
- EXISTING FENCE TO BE RETAINED

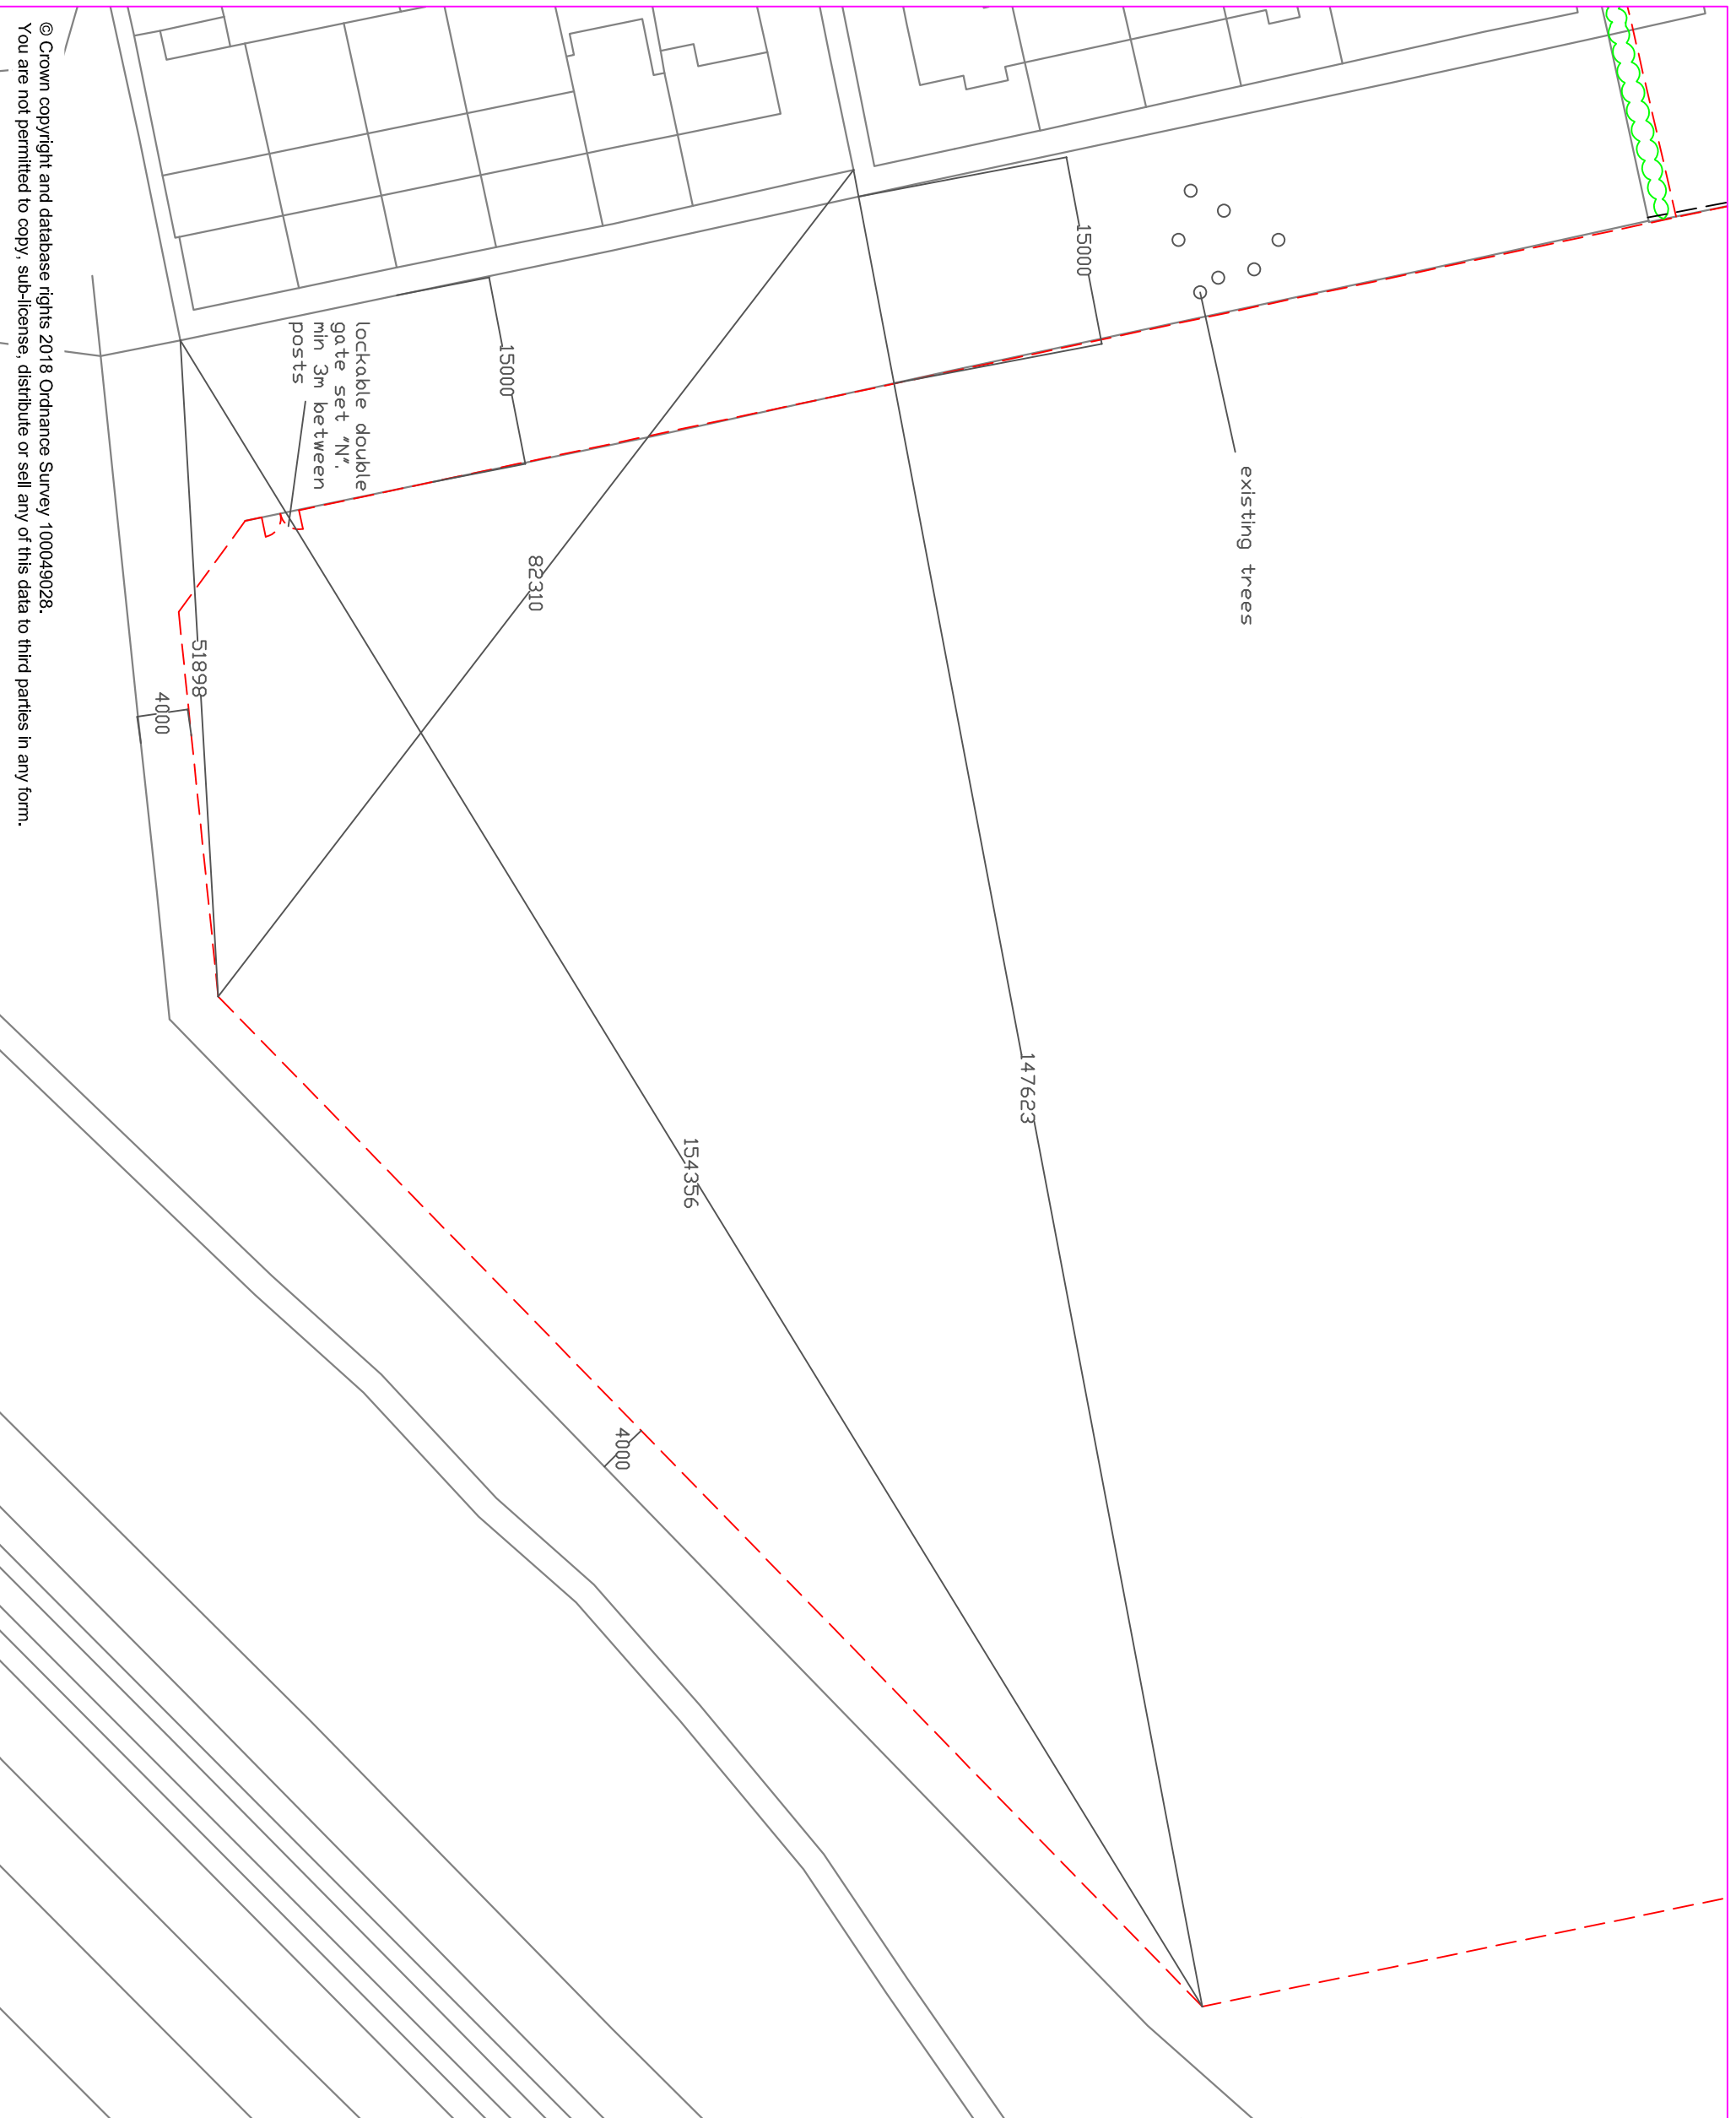

**Design Services**  
BOROUGH HALL, CAULDMELL STREET, BEDFORD, MK42 9AP  
Tel: (01234) 267422 Fax: (01234) 276663

CLIENT  
**BEDFORD BOROUGH COUNCIL**

SCHEME  
**NEW FENCING AND REMOTE ACCESS**

DRAWING TITLE  
**VIEW PORT 5**

DRG No.  
**6736-006**

DRG STATUS <b>PROVISIONAL</b>	DATE 21/10/2019	DRAWN TMR	CHECKED N/A
SCALE @ A3 1:500			