


**NOTE**  
This drawing is not to be scaled. All dimensions to be checked on site, report any discrepancies to the Design Services Office. All drawings to be read in conjunction with specifications where applicable.  
© Design Services

- NEW FENCE INCLUDING REMOVAL OF EXISTING
- EXISTING TIMBER FENCE TO BE REMOVED
- EXISTING METAL FENCE TO BE REMOVED
- EXISTING FENCE TO BE RETAINED

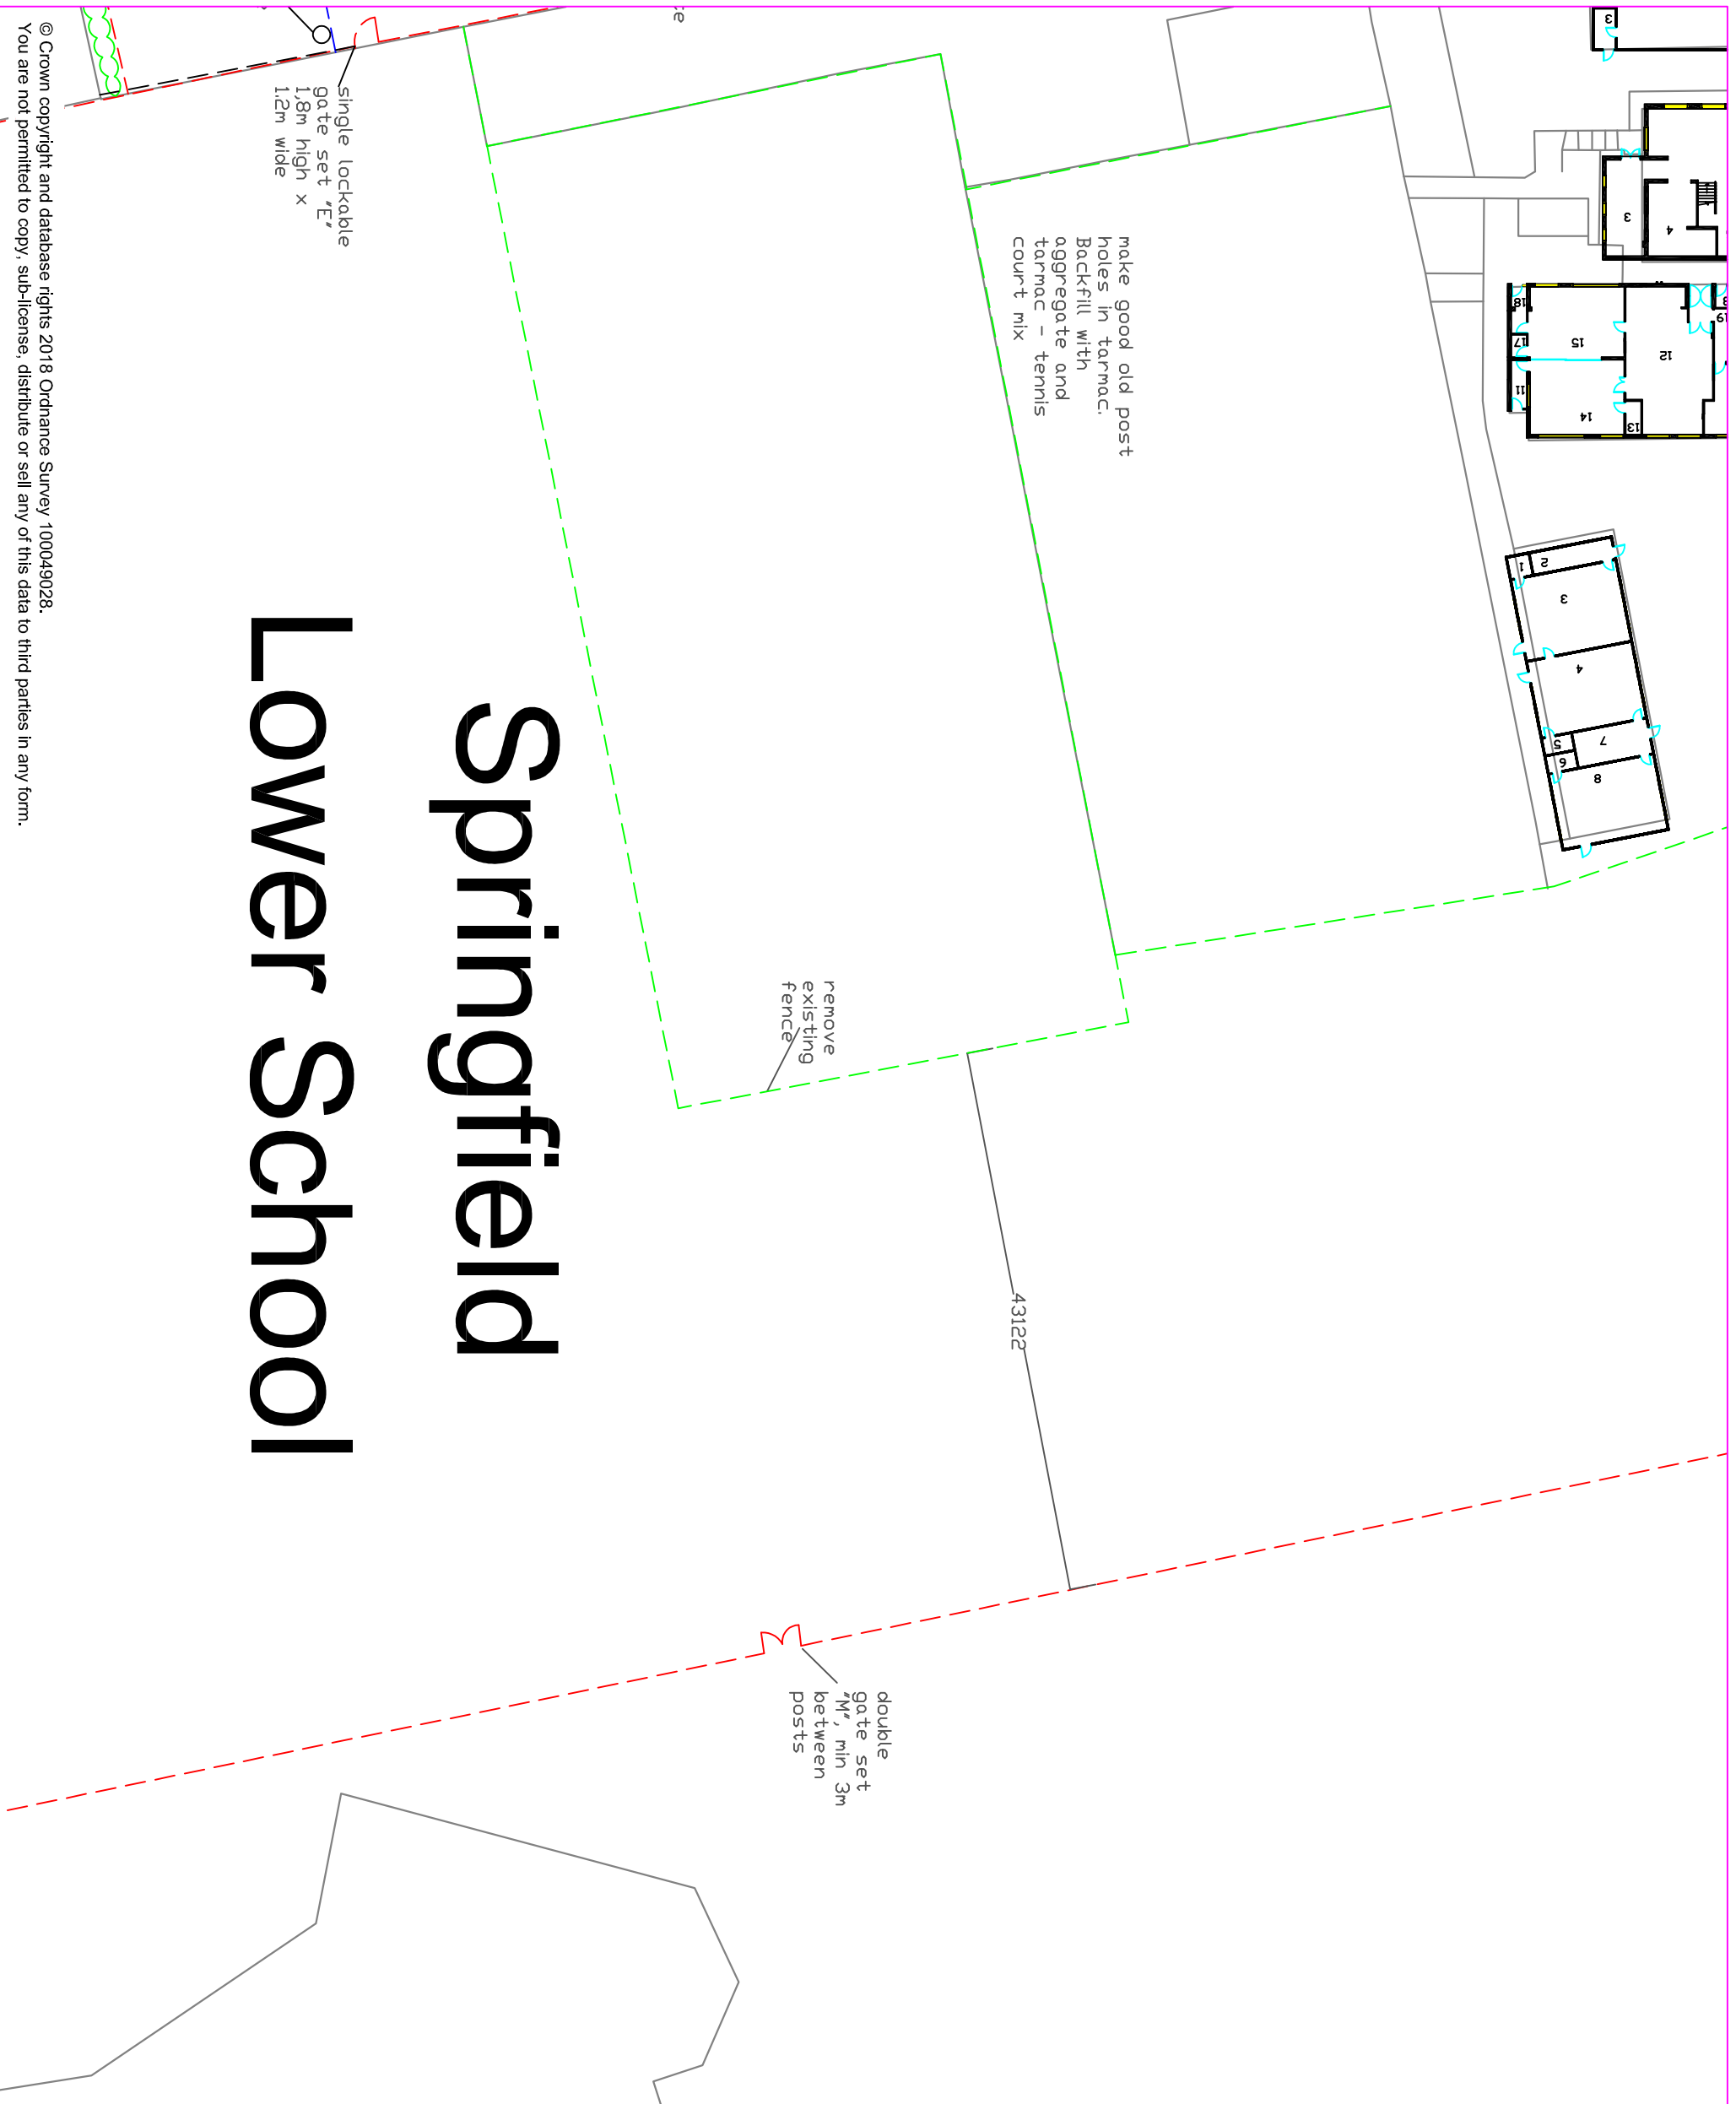

# Springfield Lower School

© Crown copyright and database rights 2018 Ordnance Survey 100049028.  
You are not permitted to copy, sub-license, distribute or sell any of this data to third parties in any form.



**Design Services**  
BOROUGH HALL, CAULDWELL STREET, BEDFORD, MK42 9AP  
Tel: (01234) 267422 Fax: (01234) 276663

CLIENT  
**BEDFORD BOROUGH COUNCIL**

SCHEME  
**NEW FENCING AND REMOTE ACCESS**

DRAWING TITLE  
**VIEW PORT 6**

DRG No.  
**6736-007**

DRG STATUS  
**PROVISIONAL**

SCALE @ A3  
1:500

DATE	DRAWN	CHECKED
21/10/2019	TMR	N/A